

THIS SECTION IS SCHOOL JURISDICTION
(INCLUDES ROAD TO BE USED BY LIBRARY
AND RECREATION)


SCHOOL ACCESS DRIVE

JURISDICTIONAL
SEPARATION LINES
SHOWN WITH (3) DOTS.

THIS SECTION IS FOR
PARK/RECREATION USE
ONLY

MAIN STREET

Parking Explanation:
The parking layout has been designed so that it will all fit within the jurisdictional boundary of the library parcel. The concept for the parking plan was to create something accommodating to the appropriate number of vehicles but also make it in a way that reduced the feeling of a massive parking lot in front of the building. Achieving this while minimizing the walk distance to the library door was key and is accomplished in the plan. The parking was also designed to be simply understood by any driver and safe while building connections to the adjacent school and recreation areas.

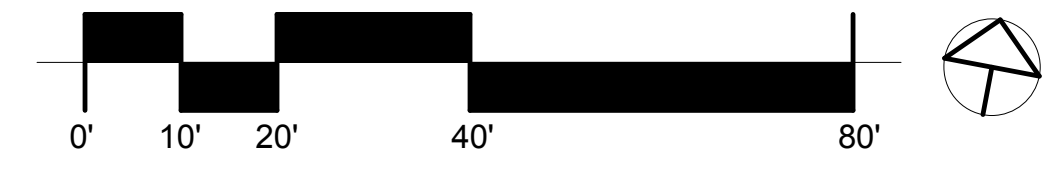

TOWN OF WAYLAND
**THE NEW WAYLAND FREE
PUBLIC LIBRARY**
195 MAIN STREET

Drawing Issue Record:	1.26.17	SCHEMATIC SUBMISSION
-----------------------	---------	----------------------

Project: A1603.00
Date: 1.26.17
Scale: 1" = 20'-0"
Drawn By: CDB
Checked By: CDB
Copyright 2015, Tappé Architects, Inc.

SITE PLAN

AS100