


D. Floor plans of existing library building are included in this section but have no relevance since we are not proposing to renovate the current library building.

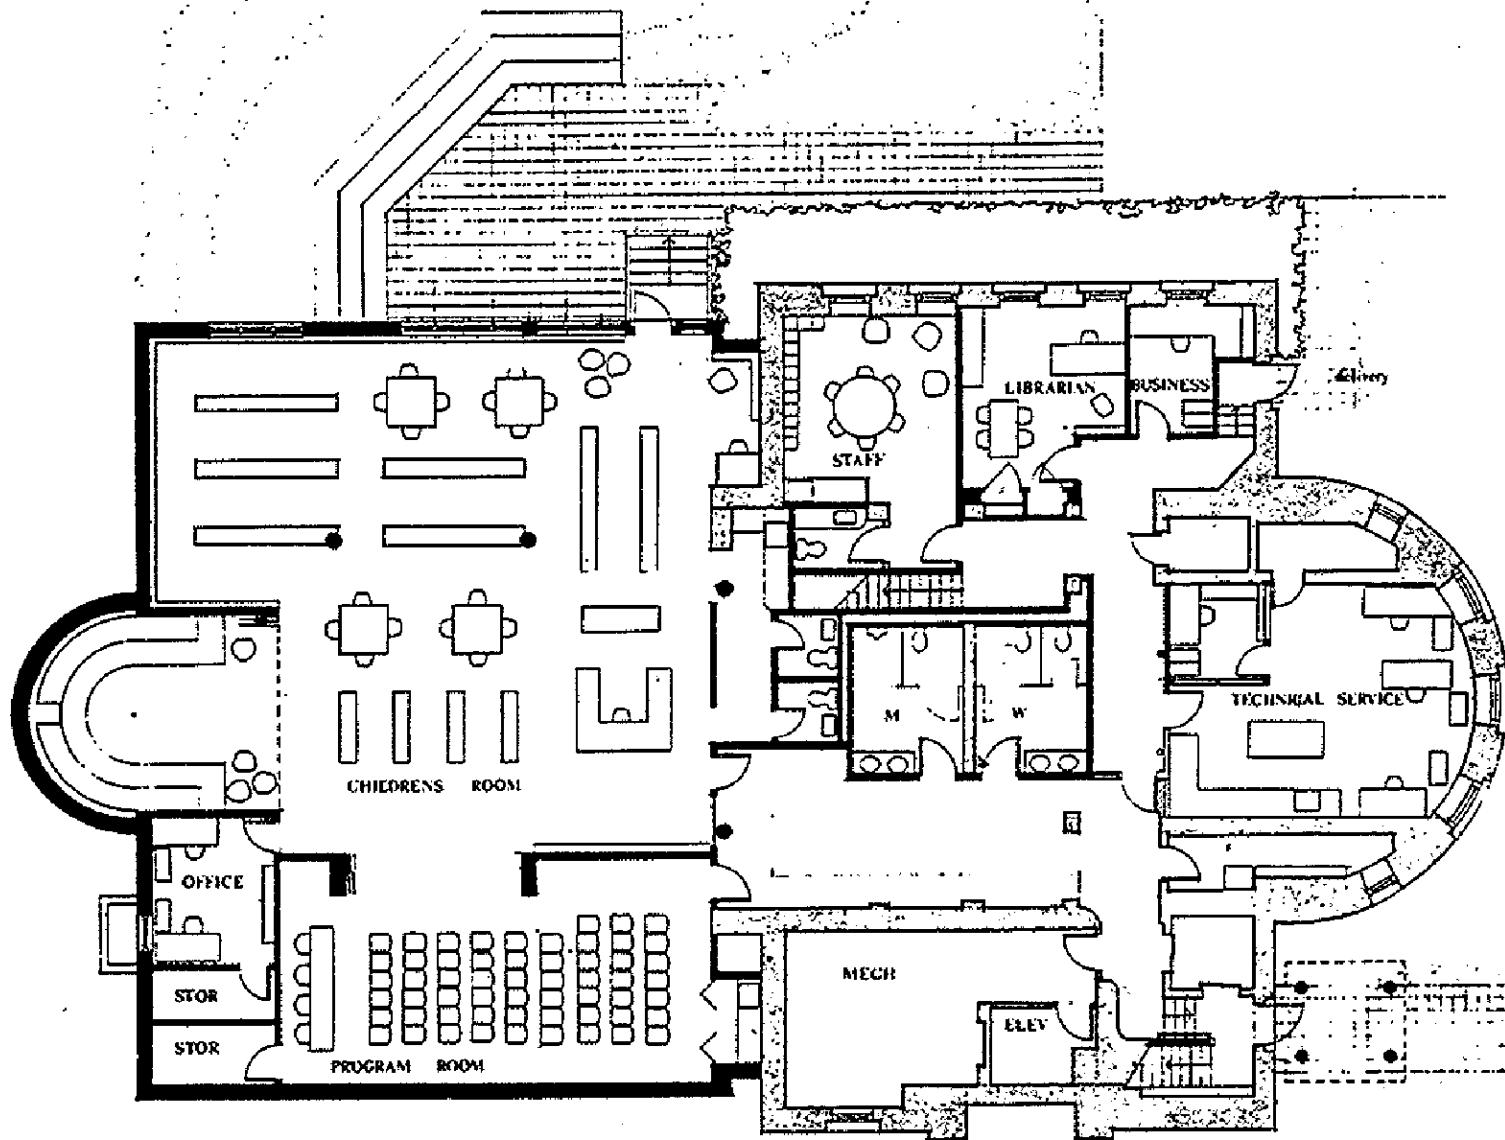

GROUND FLOOR PLAN


December 1984

A. Anthony Tappé and Assoc.

SCALE



NORTH

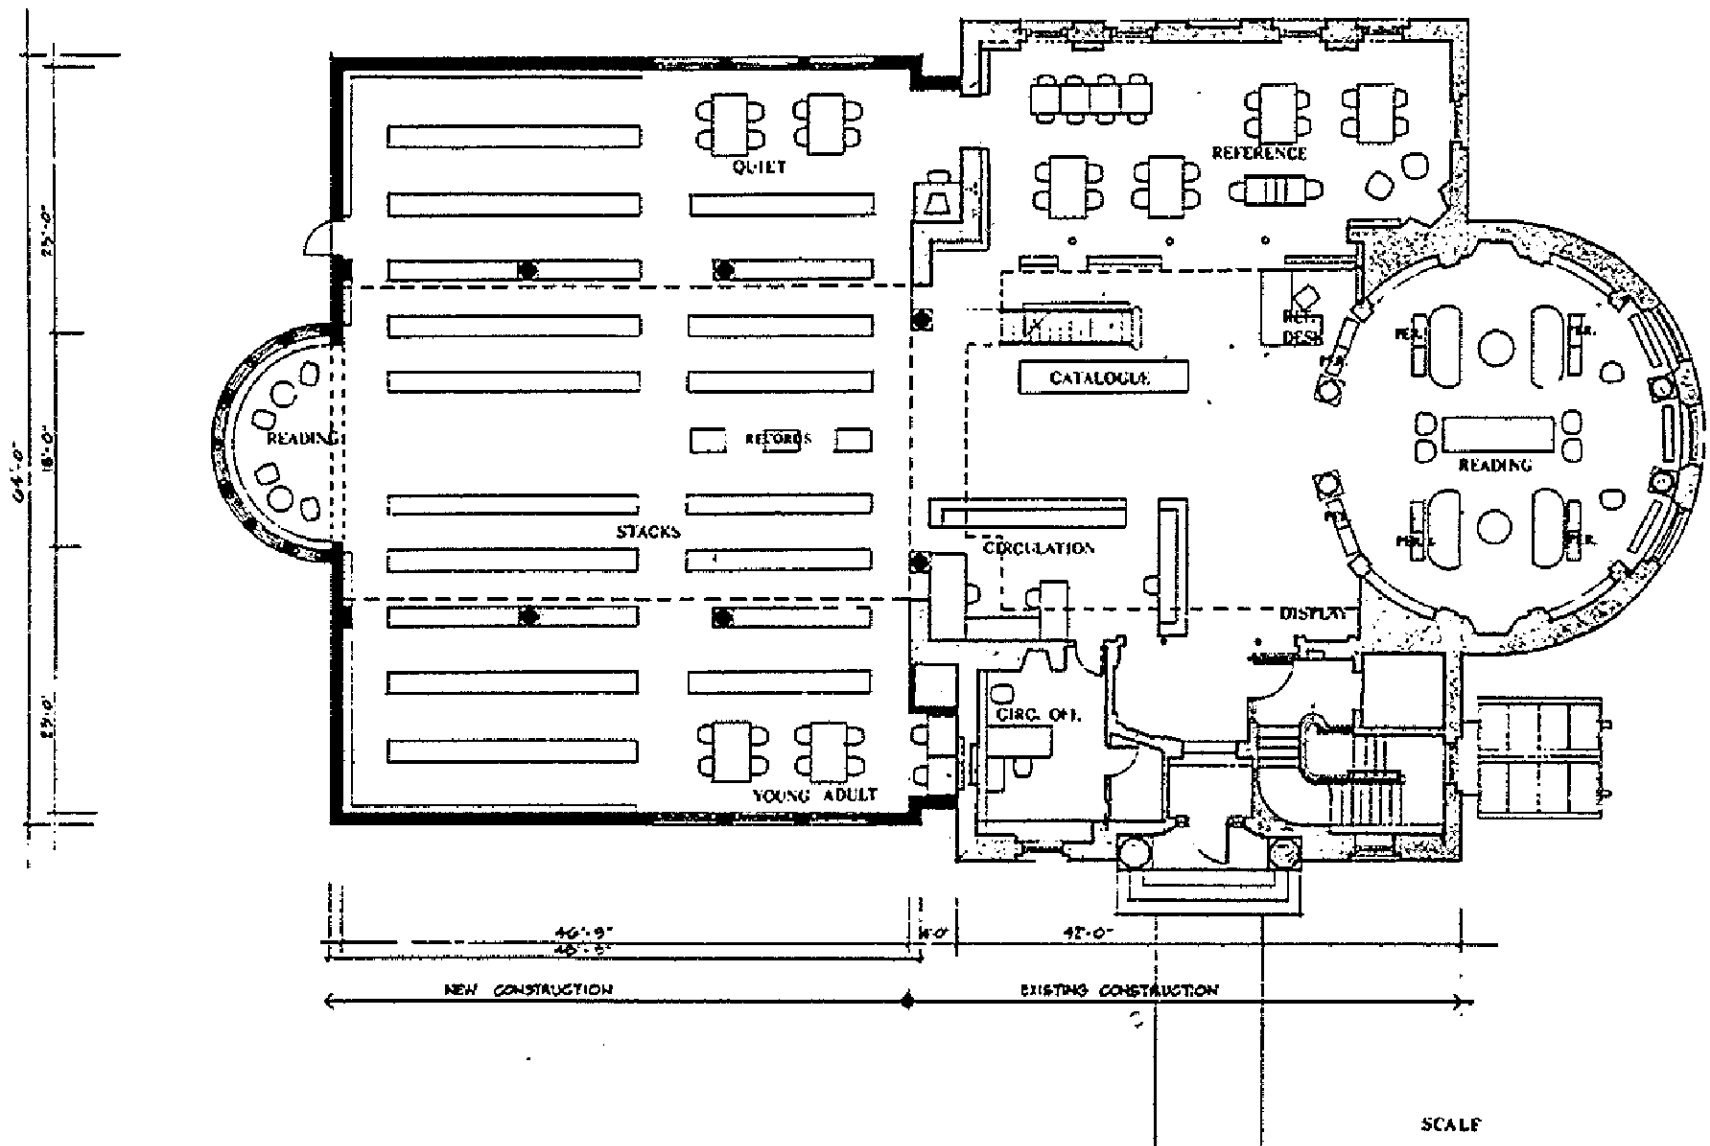

FIRST FLOOR PLAN


December 1984

A. Anthony Tappé and Assoc.

SCALE



NORTH

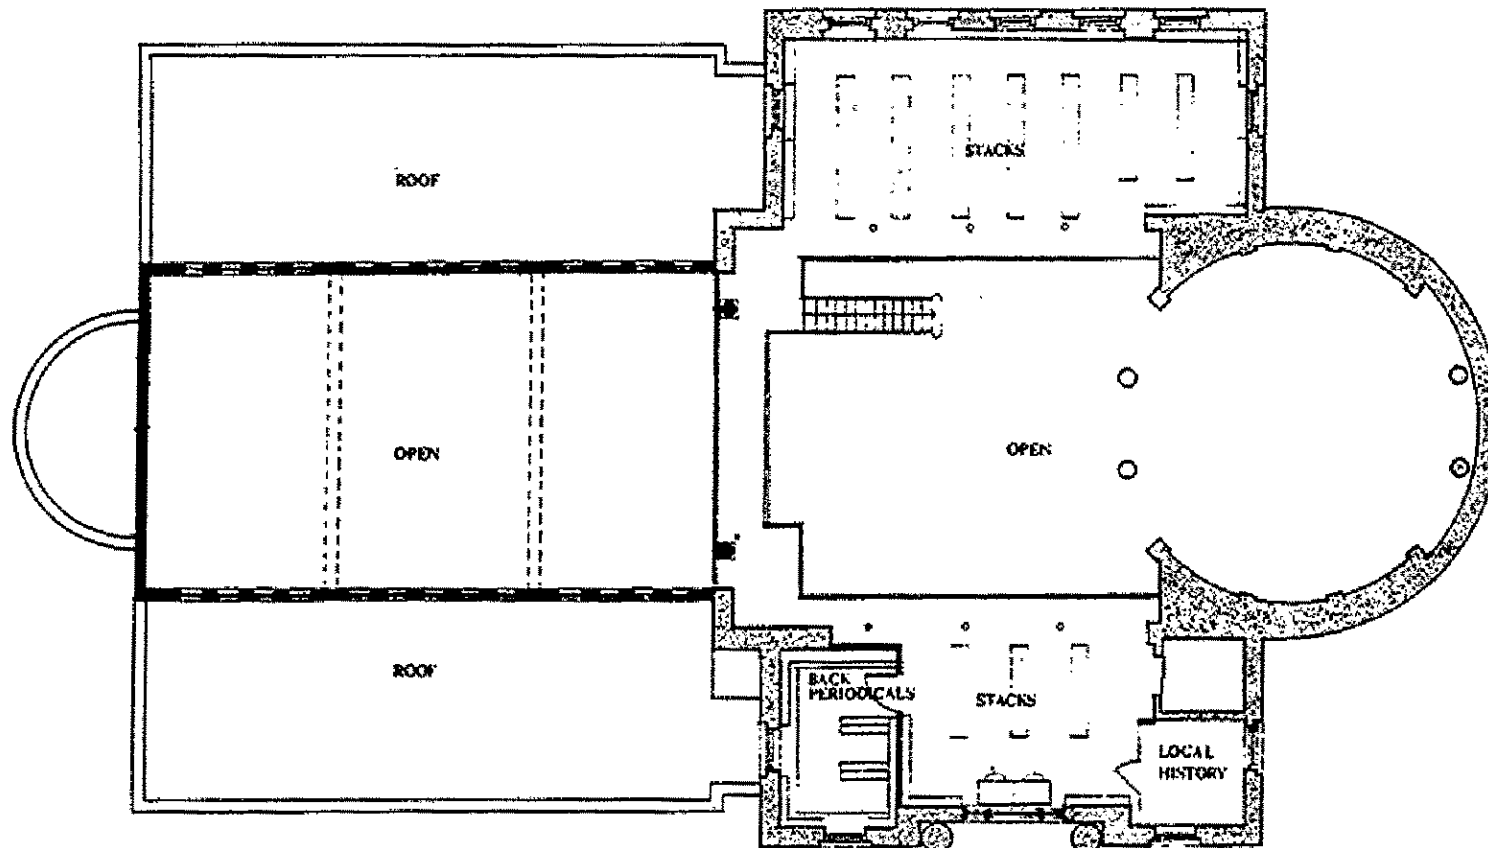

WAYLAND FREE LIBRARY MEZZANINE PLAN

December 1984
A. Anthony Tappé and Assoc.

SCALE



NORTH